



Play & Park Structures of Central Coast CA  
 2390 C #170 Los Posas Rd.  
 Camarillo, CA, 93010  
 Phone: 661-964-7626  
 Fax:  
 Email:  
 kathy.wiggins@playandpark.com  
 Contact: Kathy Wiggins

Quito Park - Option 2

Pleasant Valley Recreation & Park District  
 Attn: Nick Marintal  
 1605 E. Burnley St  
 Camarillo, CA 93010  
 Phone: 805-482-1996  
 NMarintal@pvrrpd.org

Quote Number: 821-170591A  
 Quote Date: 10/11/2024

Stock ID	Description	Quantity	Weight	Unit Price	Amount
RDU	CUSTOM SUPERMAX UNIT	1	2895.74	\$65,481.00	\$65,481.00
	60060 -- 5"OD ALUM UPR 12'W/CAP	4			
	60061 -- SMALL KICKPLATE-8"SPACE	2			
	60947 -- 5"OD ALUM UPR 13' W/CAP	1			
	60948 -- 5"OD ALUM UPR 11' W/CAP	1			
	60956 -- 5"OD ALUM UPR 9'W/CAP	4			
	61117 -- RETURN STEP	1			
	61383 -- SINGLE POST FABRIC SHADE	1			
	71000 -- SQUARE DECK	1			
	71003 -- SEMI-HEX DECK	1			
	71006 -- TRANSFER W/HANDHOLD 2'-8"	1			
	71013 -- METAL HANDHOLD BARRIER	1			
	71029 -- ENHANCED BARRIER W/STEER	1			
	71031 -- RING CLAMP ASSEMBLY	33			
	71346 -- SINGLE SEAT	1			
	71348 -- SEAT FOR TWO AND TABLE	1			
	71420 -- SPACE SHUTTLE LANUCH PNL	1			
	71659 -- SINGLE VELOCITY WAVE 2-8"	1			
	71674 -- STRAIGHT SECTION	3			
	71675 -- CURVE LEFT SECTION	1			
	71676 -- CURVE RIGHT SECTION	1			
	71677 -- EXIT SECTION	3			
	71715 -- 2'STRAIGHT SECTION	1			
	71732 -- TRPL ENTR CASCADE/SQ DECK	1			
	71754 -- DOUBLE PINNACLE CLIMBER	1			
	71798 -- ARCH LINK 1 2'-8"/6'-0"	1			
	71822 -- SOLSTICE CLIMBER 56"DECK	1			
	71968 -- Shop Panel	1			
	72017 -- SUMMIT CLIMBER 5' - 4"	1			
	G60041 -- 13'POST W/O CAP GALV	1			
RDU	SWINGS	1	662	\$13,249.00	\$13,249.00
	65167 -- REFLECTIONS SELFIE SWING 3.5"	1			
	65179 -- TWEEN MATES SWING 3 1/2"	2			
	68034 -- 3.5"OD STANDARD ARCH SWIN	1			
	68035 -- 3.5"OD STD ARCH SWING AAB	1			
	67920 -- 3 1/2"MADE-FOR-ME SEAT GV	1			
YP306	MEDIUM COSMOS JR	1	0	\$16,728.00	\$16,728.00
313199	PPS OWNER'S KIT	1	11	\$0.00	\$0.00

Total Weight: 3568.74

SubTotal: \$95,458.00

Discount: \$37,115.93

Estimated Freight: \$8,995.05

Tax: \$4,229.80

Total Amount: \$71,566.92

Pricing per National IPA / OMNIA Partners Public Sector Contract  
 #R220202. \_\_\_\_\_ Please reference contract number on your  
 purchase order made out to Play and Park Structures.

THIS QUOTATION IS SUBJECT TO POLICIES IN THE CURRENT PLAY & PARK STRUCTURES CATALOG AND THE FOLLOWING TERMS AND CONDITIONS. OUR QUOTATION IS BASED ON SHIPMENT OF ALL ITEMS AT ONE TIME TO A SINGLE DESTINATION, UNLESS NOTED, AND CHANGES ARE SUBJECT TO PRICE ADJUSTMENT. PURCHASES IN EXCESS OF \$1,000.00 TO BE SUPPORTED BY YOUR WRITTEN PURCHASE ORDER MADE OUT TO PLAY & PARK STRUCTURES, C/O Play & Park Structures of Central Coast CA.

Pricing: f.o.b. factory, firm for 30 days from date of quotation.

Freight charges: Prepaid & added

Submittals: our design proposal reflects the spirit and intent of the project plans and specifications. While some variations may exist between our quotation and the project design, the differences do not materially affect the intended use. Play & Park Structures designs and specifications are unique and not intended to be identical in all respects to other manufacturers. We shall submit for review and approval by the owner's representative detailed drawings depicting the equipment to be furnished accompanied by specifications describing materials. Once approved, these drawings and specifications shall constitute the final documents for the project and shall take precedence over all other requirements.

Exclusions: unless specifically included, this quotation excludes all site work and landscaping; removal of existing equipment; acceptance of equipment and off-loading; storage of goods prior to installation; equipment assembly and installation; safety surfacing; borders and drainage provisions.

Acceptance of quotation:

Accepted By (printed): \_\_\_\_\_

Signature: \_\_\_\_\_

Title: \_\_\_\_\_

Purchase Amount: \_\_\_\_\_ \$71,566.92

P.O. No: \_\_\_\_\_

Date: \_\_\_\_\_

Phone: \_\_\_\_\_

E-mail: \_\_\_\_\_

Order Information

Bill to:

Company: \_\_\_\_\_

Attn: \_\_\_\_\_

Address: \_\_\_\_\_

City/State/Zip: \_\_\_\_\_

Billing Contact: \_\_\_\_\_

Billing Phone: \_\_\_\_\_

Billing Fax: \_\_\_\_\_

Ship to:

Company: \_\_\_\_\_

Attn: \_\_\_\_\_

Address: \_\_\_\_\_

City/State/Zip: \_\_\_\_\_

Jobsite Contact: \_\_\_\_\_

Jobsite Phone: \_\_\_\_\_

Jobsite Fax: \_\_\_\_\_

Enter desired color palette name: \_\_\_\_\_

OR

Enter desired color: Uprights ( \_\_\_\_\_ )

Decks ( \_\_\_\_\_ )

Accents ( \_\_\_\_\_ ) Roofs/Tubes ( \_\_\_\_\_ )

Slides/Panels ( \_\_\_\_\_ )

Play & Park Structures of Central Coast CA

By: \_\_\_\_\_

Salesperson's signature

\_\_\_\_\_  
Salespersons's Signature

\_\_\_\_\_  
Customer's Signature



Pricing: f.o.b. factory, firm for 30 days from date of quotation.

Submittals: our design proposal reflects the spirit and intent of the project plans and specifications. While some variations may exist between our quotation and the project design, the differences do not materially affect the intended use. Play & Park Structures designs and specifications are unique and not intended to be identical in all respects to other manufacturers. We shall submit for review and approval by the owner's representative detailed drawings depicting the equipment to be furnished accompanied by specifications describing materials. Once approved, these drawings and specifications shall constitute the final documents for the project and shall take precedence over all other requirements.

Exclusions: unless specifically included, this quotation excludes all site work and landscaping; removal of existing equipment; acceptance of equipment and off-loading; storage of goods prior to installation; equipment assembly and installation; safety surfacing; borders and drainage provisions.

Acceptance of quotation:

Accepted By (printed): \_\_\_\_\_

Signature: \_\_\_\_\_

Title: \_\_\_\_\_

Purchase Amount: \_\_\_\_\_ \$7,554.67

P.O. No: \_\_\_\_\_

Date: \_\_\_\_\_

Phone: \_\_\_\_\_

E-mail: \_\_\_\_\_

Order Information

Bill to:

Company: \_\_\_\_\_

Attn: \_\_\_\_\_

Address: \_\_\_\_\_

City/State/Zip: \_\_\_\_\_

Billing Contact: \_\_\_\_\_

Billing Phone: \_\_\_\_\_

Billing Fax: \_\_\_\_\_

Ship to:

Company: \_\_\_\_\_

Attn: \_\_\_\_\_

Address: \_\_\_\_\_

City/State/Zip: \_\_\_\_\_

Jobsite Contact: \_\_\_\_\_

Jobsite Phone: \_\_\_\_\_

Jobsite Fax: \_\_\_\_\_

Enter desired color palette name: \_\_\_\_\_

OR

Enter desired color: Uprights ( \_\_\_\_\_ )

Decks ( \_\_\_\_\_ )

Accents ( \_\_\_\_\_ )

Roofs/Tubes ( \_\_\_\_\_ )

Slides/Panels ( \_\_\_\_\_ )

Play & Park Structures of Central Coast CA

By: \_\_\_\_\_

Salesperson's signature

\_\_\_\_\_  
Salespersons's Signature

\_\_\_\_\_  
Customer's Signature

Quito Park Option 2  
1605 Burnley St  
Camarillo CA 93010

Play and Park Structures

This play equipment is recommended for children ages:  
5-12

Minimum Area Required:  
102'-10" x 44'-0"

Scale: 1/8" = 1'-0"  
This drawing can be scaled only when in an 11" x 17" format

Drawn By:  
Tiffanie Brown  
Date:  
10/31/24  
Quote Number:  
821-170591C



play&park  
structures

A PLAYCORE Company  
544 Chestnut Street  
Chattanooga, TN 37402  
800-727-1907 / www.playandpark.com



Total Play Components	17		
Elevated Play Components	8		
Elevated Play Components Accessible by Ramp	0	Req.	0
Elevated Components Accessible by Transfer	8	Req.	4
Accessible Ground Level Components Shown	9	Req.	3
Different Types of Ground Level Components	5	Req.	3

User Capacity	75-85
Critical Fall Height	8'-0"

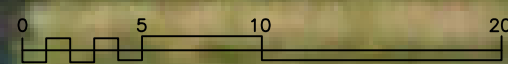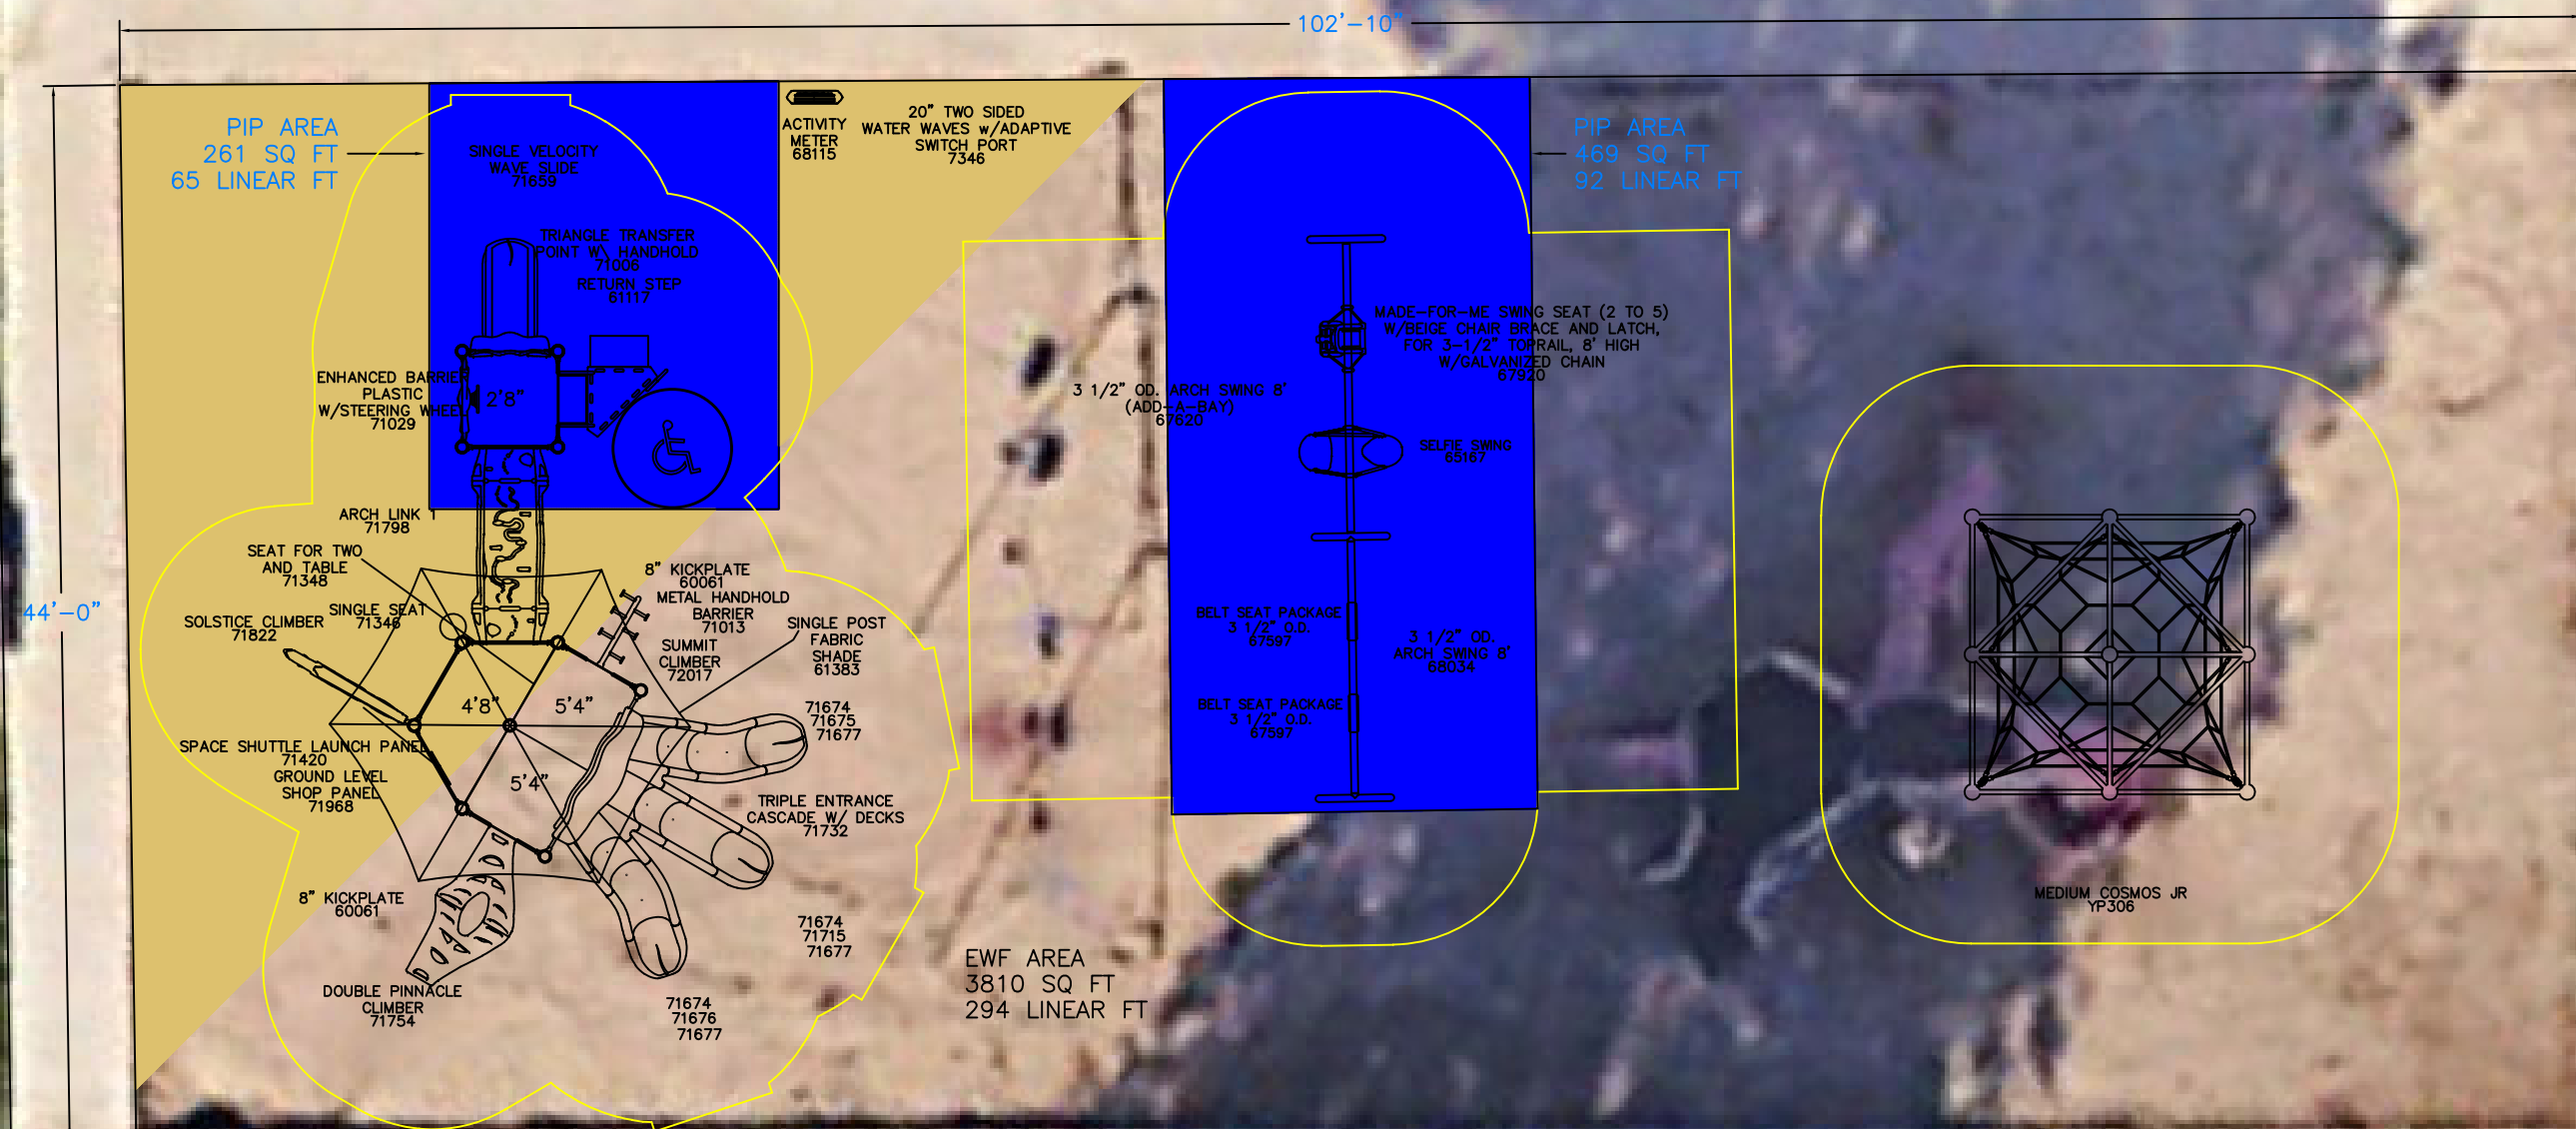

THE SITE DIMENSIONS WERE REFERENCED FROM SATELLITE IMAGING AND MUST BE VERIFIED FOR ACCURACY.

It is the manufacturer's opinion that the structure shown herein complies with current ada standards concerning accessibility if used with proper accessible surfacing and together with other necessary ground level play equipment. Top view drawings and measurements are for overall site and structure appearance purposes. Top view should not be conceived as a construction detail; therefore, all measurements and slope requirements should be field verified prior to construction. **IMPORTANT:** Never install play equipment over hard, unresilient surfaces such as asphalt, concrete, or compacted earth. It is the owner's responsibility to ensure the "minimum area required" contains an appropriate amount of resilient material to cushion accidental falls.



MINERAL

## QUITO PARK OPTION 2 CAMARILLO, CA

821-170591C

PLEASE NOTE: RENDERINGS ARE FOR VISUAL PURPOSES ONLY. ANY PRODUCTS AND/OR SITE DETAILS HEREIN MAYBE SUBJECT TO CHANGE WITHOUT NOTICE.

**play&park**  
**structures**  
A PLAYCORE Company

544 CHESTNUT ST.  
CHATTANOOGA, TN 37402  
**800.727.1907**  
**PLAYANDPARK.COM**





MINERAL

## QUITO PARK OPTION 2 CAMARILLO, CA

821-170591C

PLEASE NOTE: RENDERINGS ARE FOR VISUAL PURPOSES ONLY. ANY PRODUCTS AND/OR SITE DETAILS HEREIN MAYBE SUBJECT TO CHANGE WITHOUT NOTICE.

**play&park**  
**structures**  
A PLAYCORE Company

544 CHESTNUT ST.  
CHATTANOOGA, TN 37402  
**800.727.1907**  
**PLAYANDPARK.COM**



MINERAL

## QUITO PARK OPTION 2 CAMARILLO, CA

821-170591C

PLEASE NOTE: RENDERINGS ARE FOR VISUAL PURPOSES ONLY. ANY PRODUCTS AND/OR SITE DETAILS HEREIN MAYBE SUBJECT TO CHANGE WITHOUT NOTICE.

**play&park**  
**structures**  
A PLAYCORE Company

544 CHESTNUT ST.  
CHATTANOOGA, TN 37402  
**800.727.1907**  
**PLAYANDPARK.COM**